


Parking Schedule, rentable, level 4b					Comments
No.	level	Mark	width	length	
221	4b.01	3400	5150	2.6m clear width	
222	4b.02	2750	5150		
223	4b.03	2500	4800		
224	4b.04	2500	4800		
225	4b.05	2500	4800		
226	4b.06	2500	4800		
227	4b.07	2500	4800		
228	4b.08	2500	4800		
229	4b.09	3100	4800	2.6m clear width	
230	4b.10	2800	4800		
231	4b.11	2750	4800		
232	4b.12	3000	4800		
233	4b.13	2400	4800		
234	4b.14	2800	4800		
235	4b.15	2400	4800		
236	4b.16	2400	4800		
237	4b.17	2400	4800		
238	4b.18	2400	4800		
239	4b.19	2800	4800	2.2m clear width	
240	4b.20	2800	4800		
241	4b.21	2600	4800	2.2m clear width	
242	4b.22	2800	4800		
243	4b.23	2400	4800		
244	4b.24	2400	4800		
245	4b.25	2400	4800		
246	4b.26	2400	4800		
247	4b.27	2800	4800	2.2m clear width	
248	4b.28	2800	4800		
249	4b.29	2800	4800	2.2m clear width	
250	4b.30	2800	4800		
251	4b.31	2400	4800		
252	4b.32	2400	4800		
253	4b.33	2400	4800		
254	4b.34	2400	4800		
255	4b.35	2400	4800	2.2m clear width	
256	4b.36	2800	4800		
257	4b.37	2800	4800		
263	4b.43	3450	4800		
264	4b.44	3100	4800		
265	4b.45	3100	4800	2.3m clear width	
266	4b.46	3100	5150	2.7m clear width	
267	4b.47	2800	5150	2.2m clear width	
268	4b.48	2400	5150		
269	4b.49	2400	5150		
270	4b.50	2800	5150	2.2m clear width	
271	4b.51	3000	5150	2.6m clear width	
272	4b.52	2400	4800		
273	4b.53	2400	4800		
274	4b.54	2400	4800		
275	4b.55	2800	4800		
276	4b.56	2800	4800		
277	4b.57	2400	4800		
278	4b.58	2400	4800		
279	4b.59	2800	4800		
280	4b.60	2800	4800		
281	4b.61	2400	4800		
282	4b.62	2400	4800		
283	4b.63	2400	4800		
Grand total: 58					

Parking Schedule, rentable, level 4a					Comments
No.	level	Mark	width	length	
156	4a.01	4000	4800		
157	4a.02	3200	4800	3.2m clear width	
158	4a.03	3000	4800		
159	4a.04	3600	4800	2.4m clear width	
160	4a.05	2800	4800		
161	4a.06	3000	4800		
162	4a.07	3000	4800		
163	4a.08	3000	4800		
164	4a.09	3250	4800		
165	4a.10	2500	4800		
166	4a.11	2500	4800		
167	4a.12	2400	4800		
168	4a.13	2500	4800		
169	4a.14	2400	4800		
170	4a.15	2500	4800		
171	4a.16	2400	4800		
172	4a.17	2500	4800		
173	4a.18	2600	4800		
174	4a.19	2500	4800		
175	4a.20	2600	4800		
176	4a.21	2500	4800		
177	4a.22	2400	4800		
178	4a.23	2500	4800		
179	4a.24	2400	4800		
180	4a.25	2500	4800		
181	4a.26	2600	4800		
182	4a.27	2500	4800		
183	4a.28	2600	4800		
184	4a.29	2600	4800		
185	4a.30	2400	4800		
186	4a.31	2400	4800		
187	4a.32	2400	4800		
188	4a.33	2500	4800		
189	4a.34	2400	4800		
190	4a.35	2600	4800		
191	4a.36	2600	4800		
192	4a.37	2400	4800		
193	4a.38	2400	4800		
194	4a.39	2400	4800		
195	4a.40	2400	4800		
196	4a.41	2400	4800		
197	4a.42	2850	4800		
198	4a.43	2400	4800		
199	4a.44	2400	4800		
200	4a.45	2400	4800		
201	4a.46	2750	5000		
202	4a.47	3400	5000	2.6m clear width	
203	4a.48	3000	5400		
204	4a.49	2600	5400	2.2m clear width	
205	4a.50	2400	5400		
206	4a.51	2400	5400		
207	4a.52	2600	5400	2.2m clear width	
208	4a.53	3000	5400		
209	4a.54	2400	5000		
210	4a.55	2400	5000		
211	4a.56	2400	5000		
212	4a.57	2600	5000	2.2m clear width	
213	4a.58	2600	5000		
214	4a.59	2400	5000	2.2m clear width	
215	4a.60	2400	5000		
216	4a.61	2600	5000	2.2m clear width	
217	4a.62	2600	5000		
218	4a.63	2400	5000		
219	4a.64	2400	5000		
220	4a.65	2400	5000		
Grand total: 65					

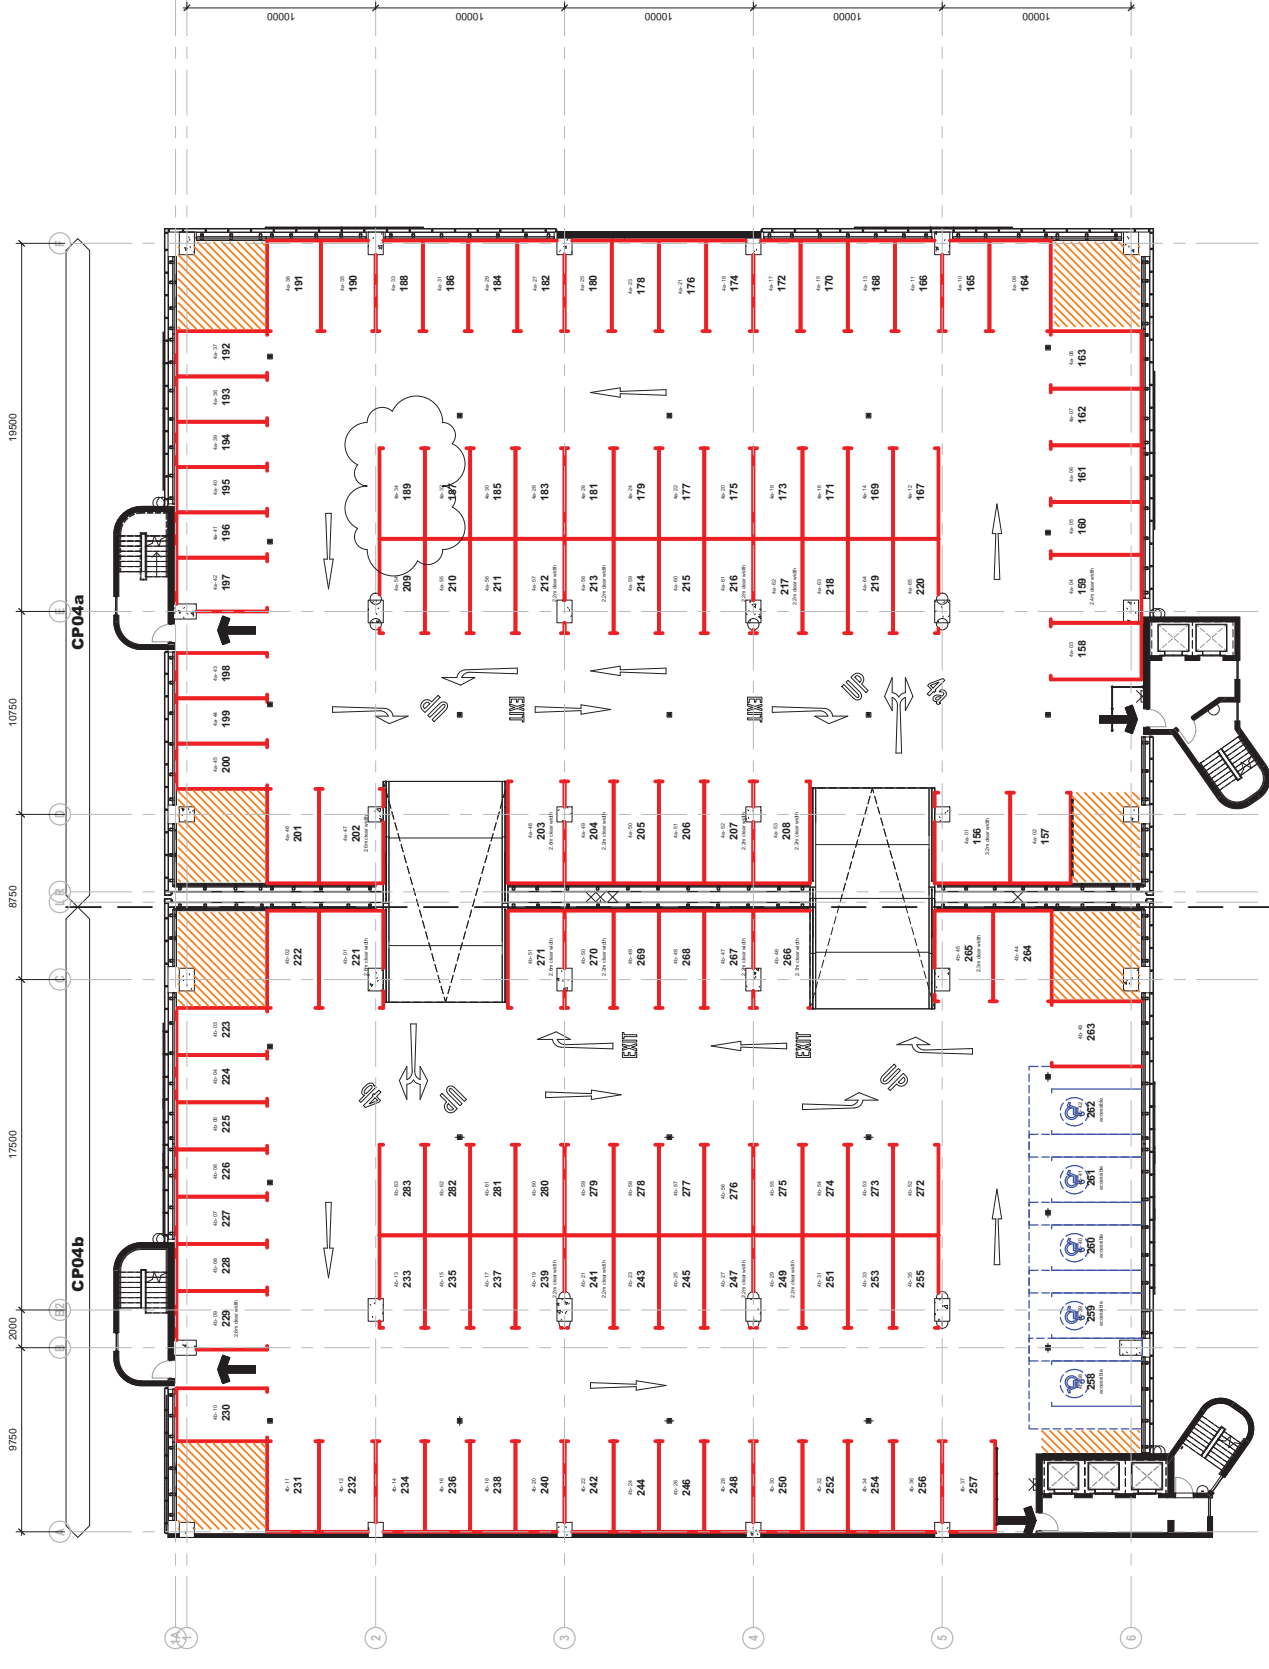

Parking - Proposed Floor Plans - CP04a & CP04b

